


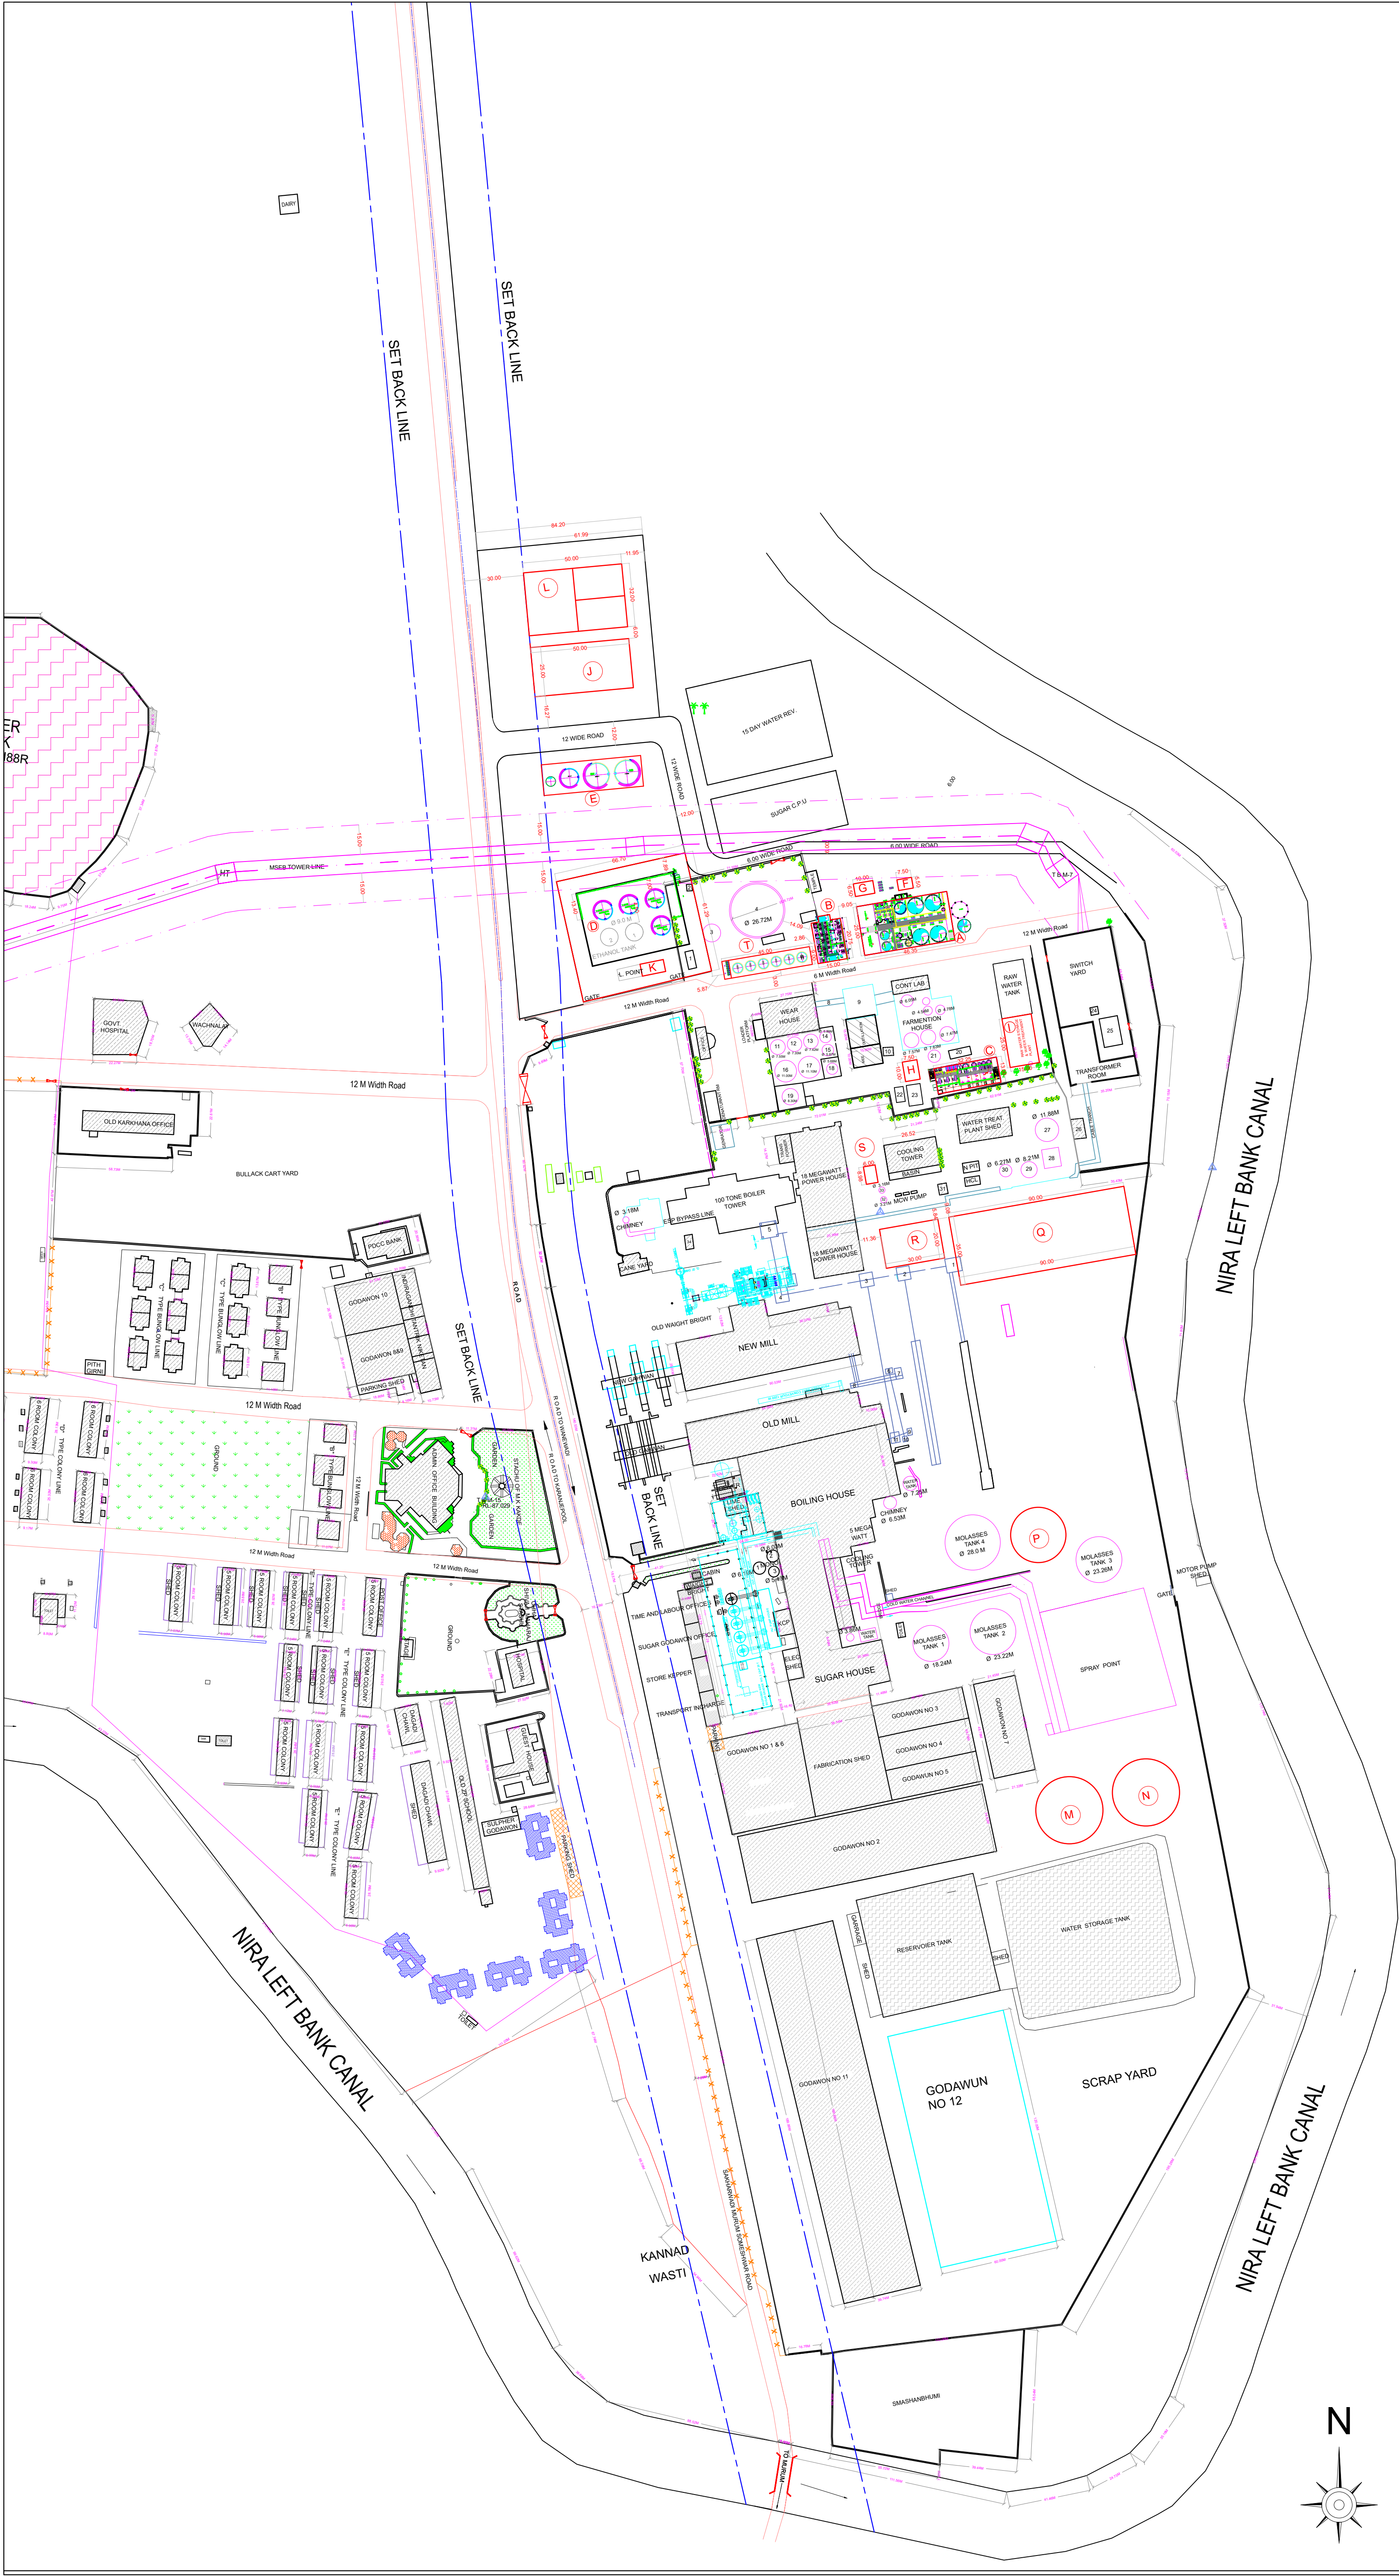

SR.NO.	DESCRIPTION	AREA (MT.X MT.)
A	FERMENTATION SECTION	49.50 x 25.00
B	DISTILLATION-MSDH SECTION	23.50 x 15.00
C	EVAPORATION SECTION	35.00 x 13.00
D	ETHONAL PRODUCT STORAGE	65.00 x 15.50
E	AA BULK STORAGE TANK	69.00 x 58.50
F	COOLING TOWER FOR FERMENTATION	7.50 x 5.50
G	COOLING TOWER FOR DIST-MSDH	10.00 x 6.50
H	COOLING TOWER FOR EVAPORATION	10.00 x 7.50
I	WTP	25.00 x 12.00
J	PCTP	40.00 x 23.00
K	LOADING POINT	12.00X6.00
L	LAGOON (7 DAY STORAGE)	50.00X32.00X5.5
M	11000 MT MOLASSES TANK	34.00 DIA
N	11000 MT MOLASSES TANK	34.00 DIA
P	8000 MT MOLASSES TANK	28.00 DIA
Q	INCINERATION BOILER 32 TPH	95.00 X 35.00
R	POWER HOUSE BUILDING (3 MW)	30.00 X 20.00
S	TURBINE COOLING TOWER	6.00 X 8.00
T	RECEIVER STORAGE TANK	45.00X9.00

LEGENDS

COMPOUND WALL BOUNDARY	
GAT BOUNDARY	
DRAINAGE	
WATER TANK	
FENCING	
PIPE LINE	
CANAL	
GARDEN	
GATE	
LIGHT POLE	
ELECTRIC POLE	
PARKING	
CULVERT	
ROAD	
STURCTURE	
TREE	
TEMPORARY BENCH MARK	
M S E B TOWER LINE	

REV. NO.	DISCRPTION	DATE
ISSU TO	DATE	PRINT
CLIENT	24/04/2025	1

DRG. TITLE :- PART MASTER PLAN FOR DISTILLERY EXPANSION
JOB. TITLE :- SHRI SOMESHWAR SAHAKARI SAKHAR KARKHANA LTD.SOMESHWAR TAL - BARAMATI DIST - PUNE

B. S. PATEL B.E. (CIVIL), M.I.E.
ARCHITECTURAL & STRUCTURAL ENGINEER
F-3, SHASHI CHAMBERS,612,'E', WARD,1st LANE
NEAR GOMTESH STEEL,SHAHUPURI,KOLHAPUR
OFF. (0231) 2653642, (M) 9823057961

DATE	DRN. BY	CHECK. BY	DRG. NO.
24/04/2025	SAGAR	B.S.PATEL	A - 0